

MAPS Viewer Version 5.0.11.0


Local Machine

This plan is reproduced from or based on the OS map by National Grid Gas plc, with the sanction of the controller of HM Stationery Office. Crown Copyright Reserved.

This plan shows those pipes owned by National Grid Gas plc or the relevant Gas Distribution Network in their roles as Licensed Gas Transporters (GT). Gas pipes owned by other GTs, or otherwise privately owned, may be present in this area. Information with regard to such pipes should be obtained from the relevant owners. The information shown on this plan is given without warranty, the accuracy thereof cannot be guaranteed. Service pipes, valves, syphons, stub connections, etc. are not shown but their presence should be anticipated. No liability of any kind whatsoever is accepted by National Grid Gas plc, the relevant Gas Distribution Network, or their agents, servants or contractors for any error or omission. Safe digging practices, in accordance with HS(G)47, must be used to verify and establish the actual position of mains, pipes, services and other apparatus on site before any mechanical plant is used. It is your responsibility to ensure that this information is provided to all persons (either direct labour or contractors) working for you on or near gas apparatus. The information included on this plan should not be referred to beyond a period of 28 days from the date of issue.

SCALE: Not to scale	LP MAINS	Valve	Depth of Cover
USER ID: MCW/rigle	MP MAINS	Syphon	
DATE: 09/05/2006	IP MAINS	Diameter Change	Material Change
EXTRACT DATE: 14/03/2006	LHP MAINS		
MAP REF: SD8913	NHP MAINS		
CENTRE: 389960, 413360			

Some examples of Plant Items:

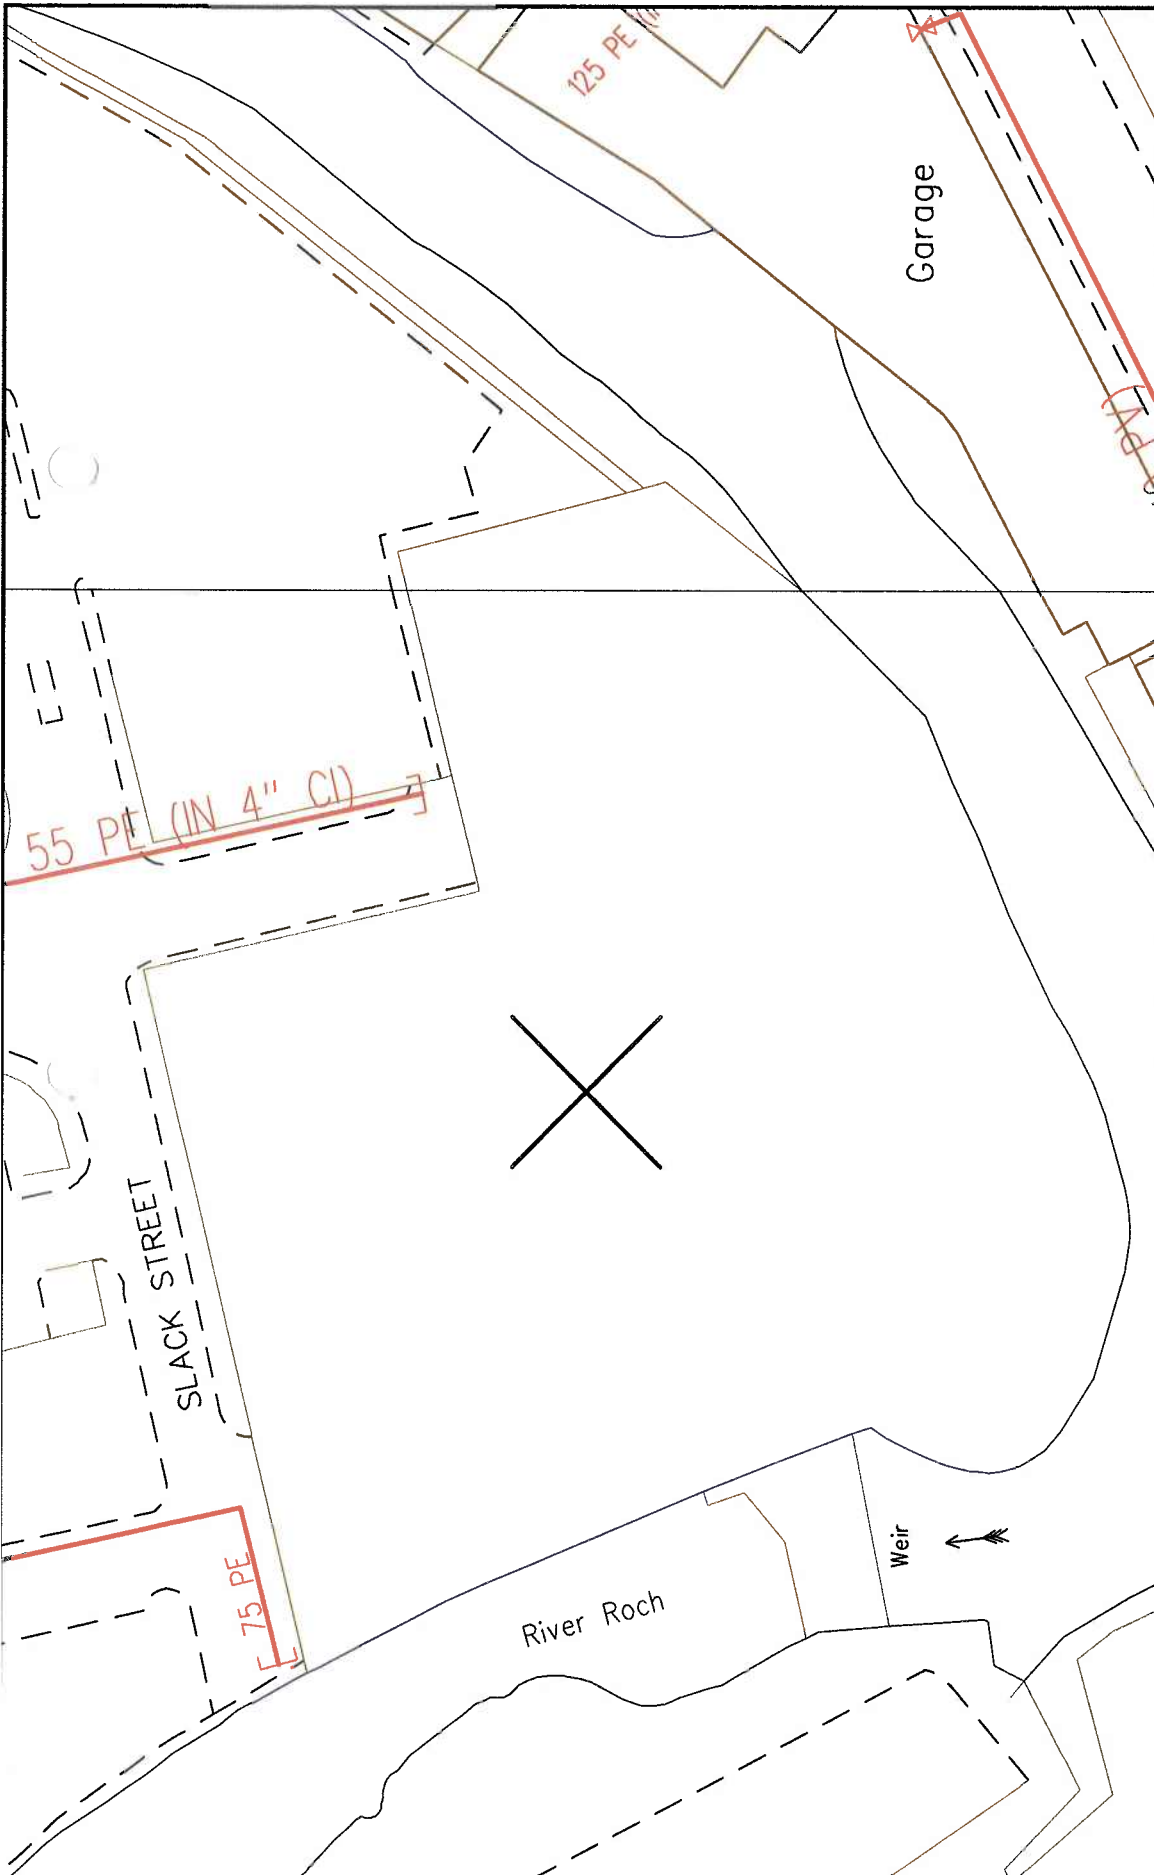

<p>SCALE: Not to scale</p> <p>USER ID: MCW/rigle</p> <p>DATE: 09/05/2006</p> <p>EXTRACT DATE: 14/03/2006</p> <p>MAP REF: SD8913</p> <p>CENTRE: 389972, 413360</p> <p><small>Some examples of Plant Items:</small></p>	<p>LP MAINS </p> <p>MP MAINS </p> <p>IP MAINS </p> <p>LHP MAINS </p> <p>NHP MAINS </p>	<p></p> <p></p> <p></p> <p></p> <p></p>	<p>MAPS Viewer Version 5.0.11.0</p> <p>Local Machine</p> <p>This plan is reproduced from or based on the OS map by National Grid Gas plc, with the sanction of the controller of HM Stationery Office. Crown Copyright Reserved.</p>
<p>This plan shows those pipes owned by National Grid Gas plc or the relevant Gas Distribution Network in their roles as Licensed Gas Transporters (GT). Gas pipes owned by other GTs, or otherwise privately owned, may be present in this area. Information with regard to such pipes should be obtained from the relevant owners. The information shown on this plan is given without warranty, the accuracy thereof cannot be guaranteed. Service pipes, valves, syphons, stub connections, etc. are not shown but their presence should be anticipated. No liability of any kind whatsoever is accepted by National Grid Gas plc, the relevant Gas Distribution Network, or their agents, servants or contractors for any error or omission. Safe digging practices, in accordance with HS(G)47, must be used to verify and establish the actual position of mains, pipes, services and other apparatus on site before any mechanical plant is used. It is your responsibility to ensure that this information is provided to all persons (either direct labour or contractors) working for you on or near gas apparatus. The information included on this plan should not be referred to beyond a period of 28 days from the date of issue.</p>			