
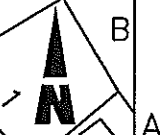


SCALE WITH CAUTION AS DISTORTION CAN OCCUR 0 1 2 3 4 5 6 7 8 9 10cm

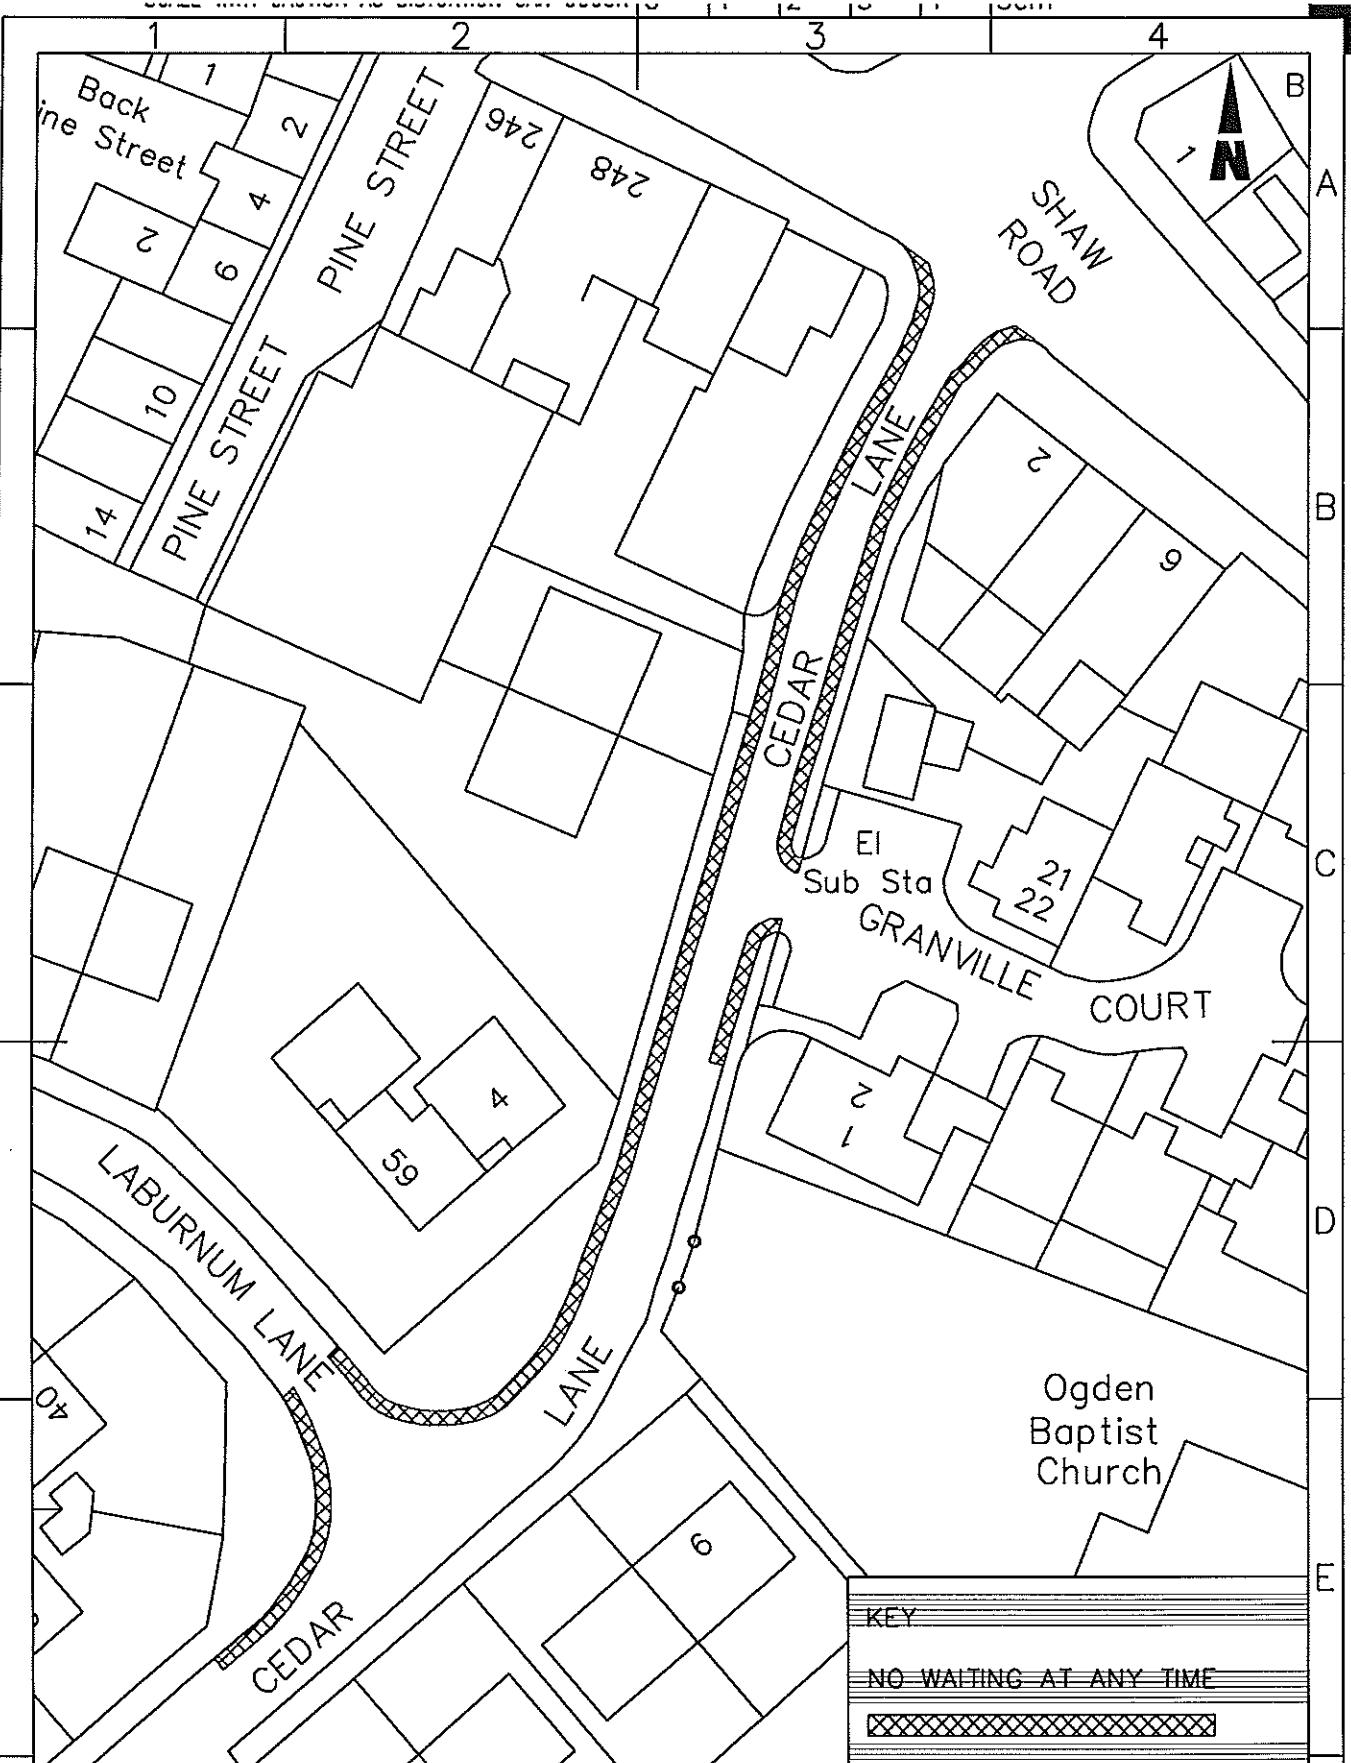

KEY			
NO WAITING AT ANY TIME			

impact Rochdale Metropolitan Borough Council working in partnership with Moughal Parkman and Aggley to support regeneration

HIGHWAYS AND ENGINEERING SERVICE
 Head of Service:
 D. Forrester
 B.Sc., M.B.A., C.Eng., M.I.C.E.

TRAFFIC AND ROAD SAFETY UNIT
 Manager:
 A Shaw
 I Eng., A.M.I.C.E., F.I.H.I.E.

Project
 No Waiting At Any Time Restrictions

Title
 Cedar Lane/Laburnum Lane, Newhey

Drawn CT	Traced *	Checked *	Safety Audit Check *
Scale 1:500		Date 12/03/2009	
Dwg No. A4/808355/016/001			

A4